



VOICE BOOTH 1 CONTROL ROOM 1

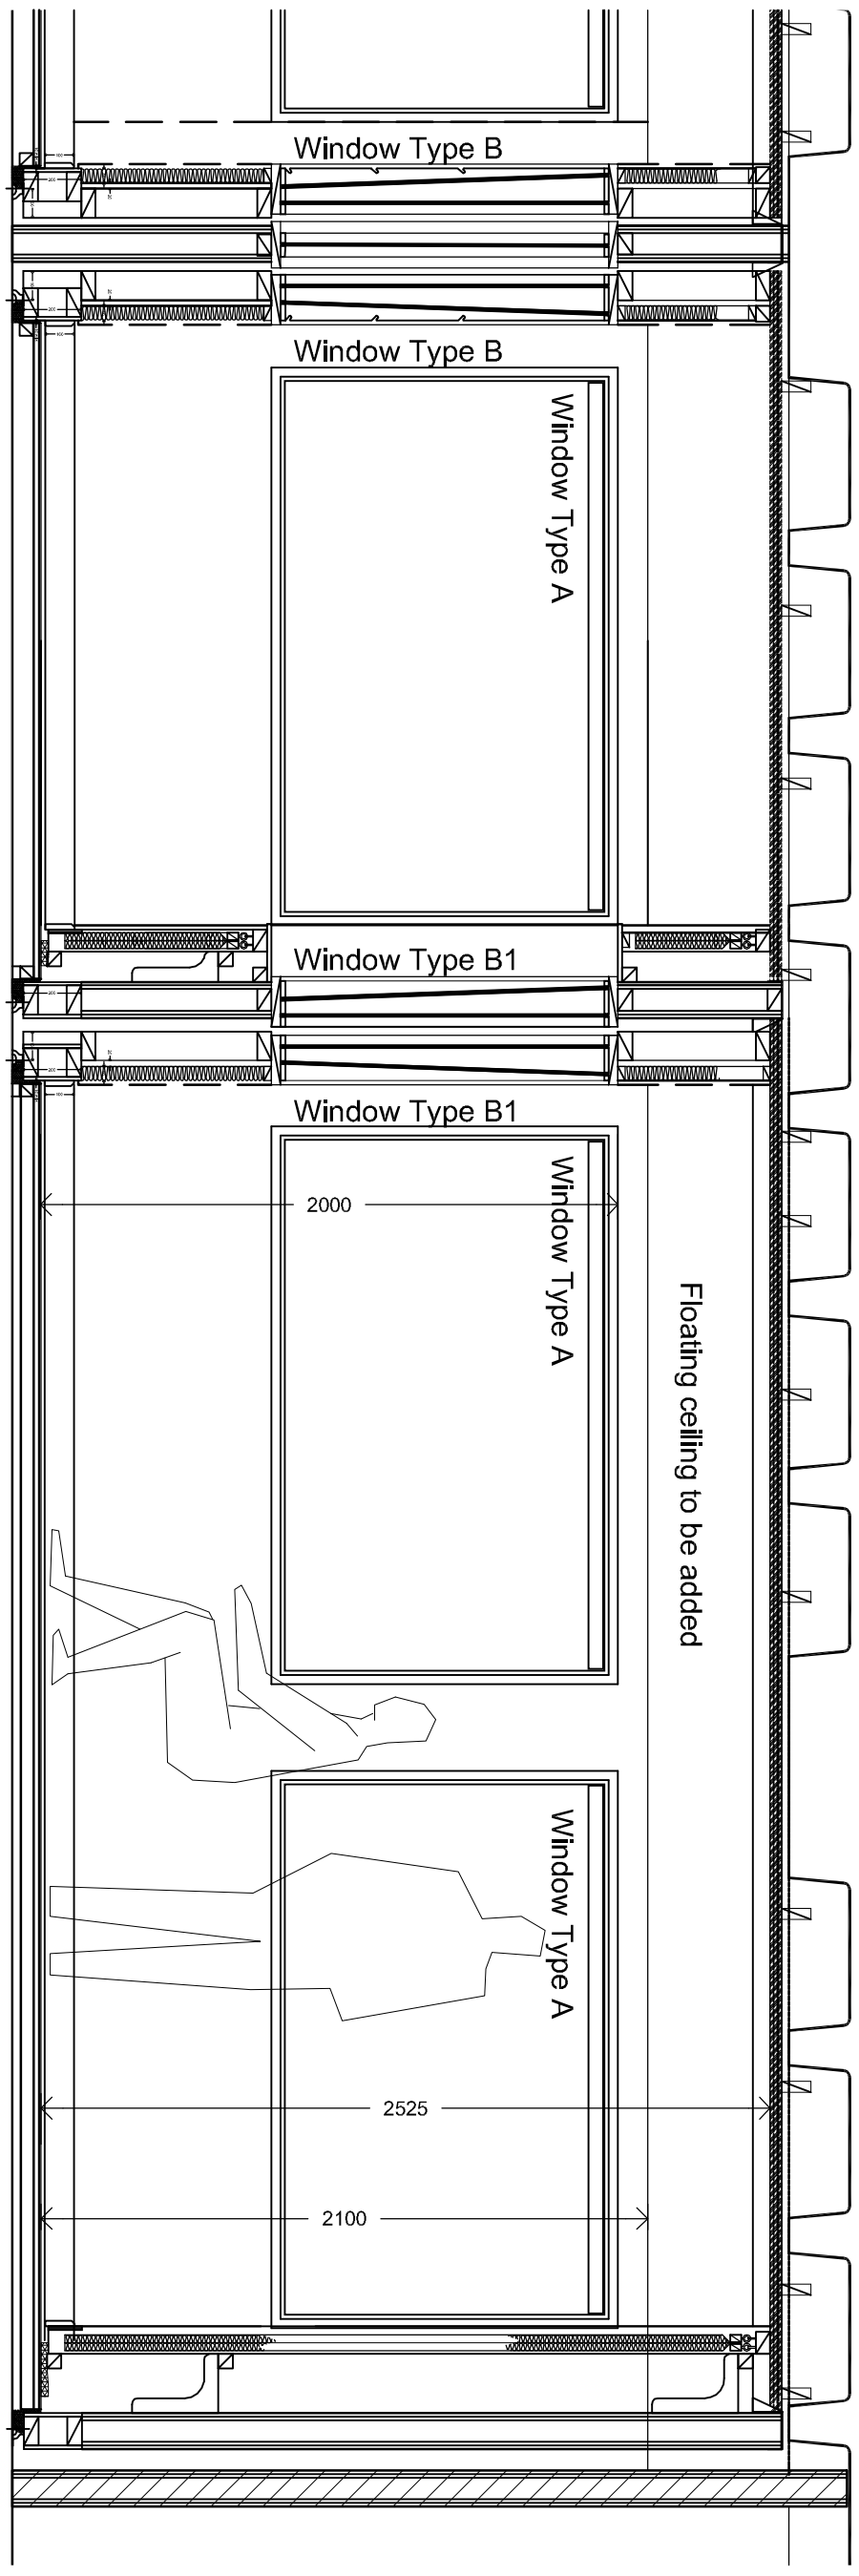

Corridor Lobby CONTROL ROOM 1

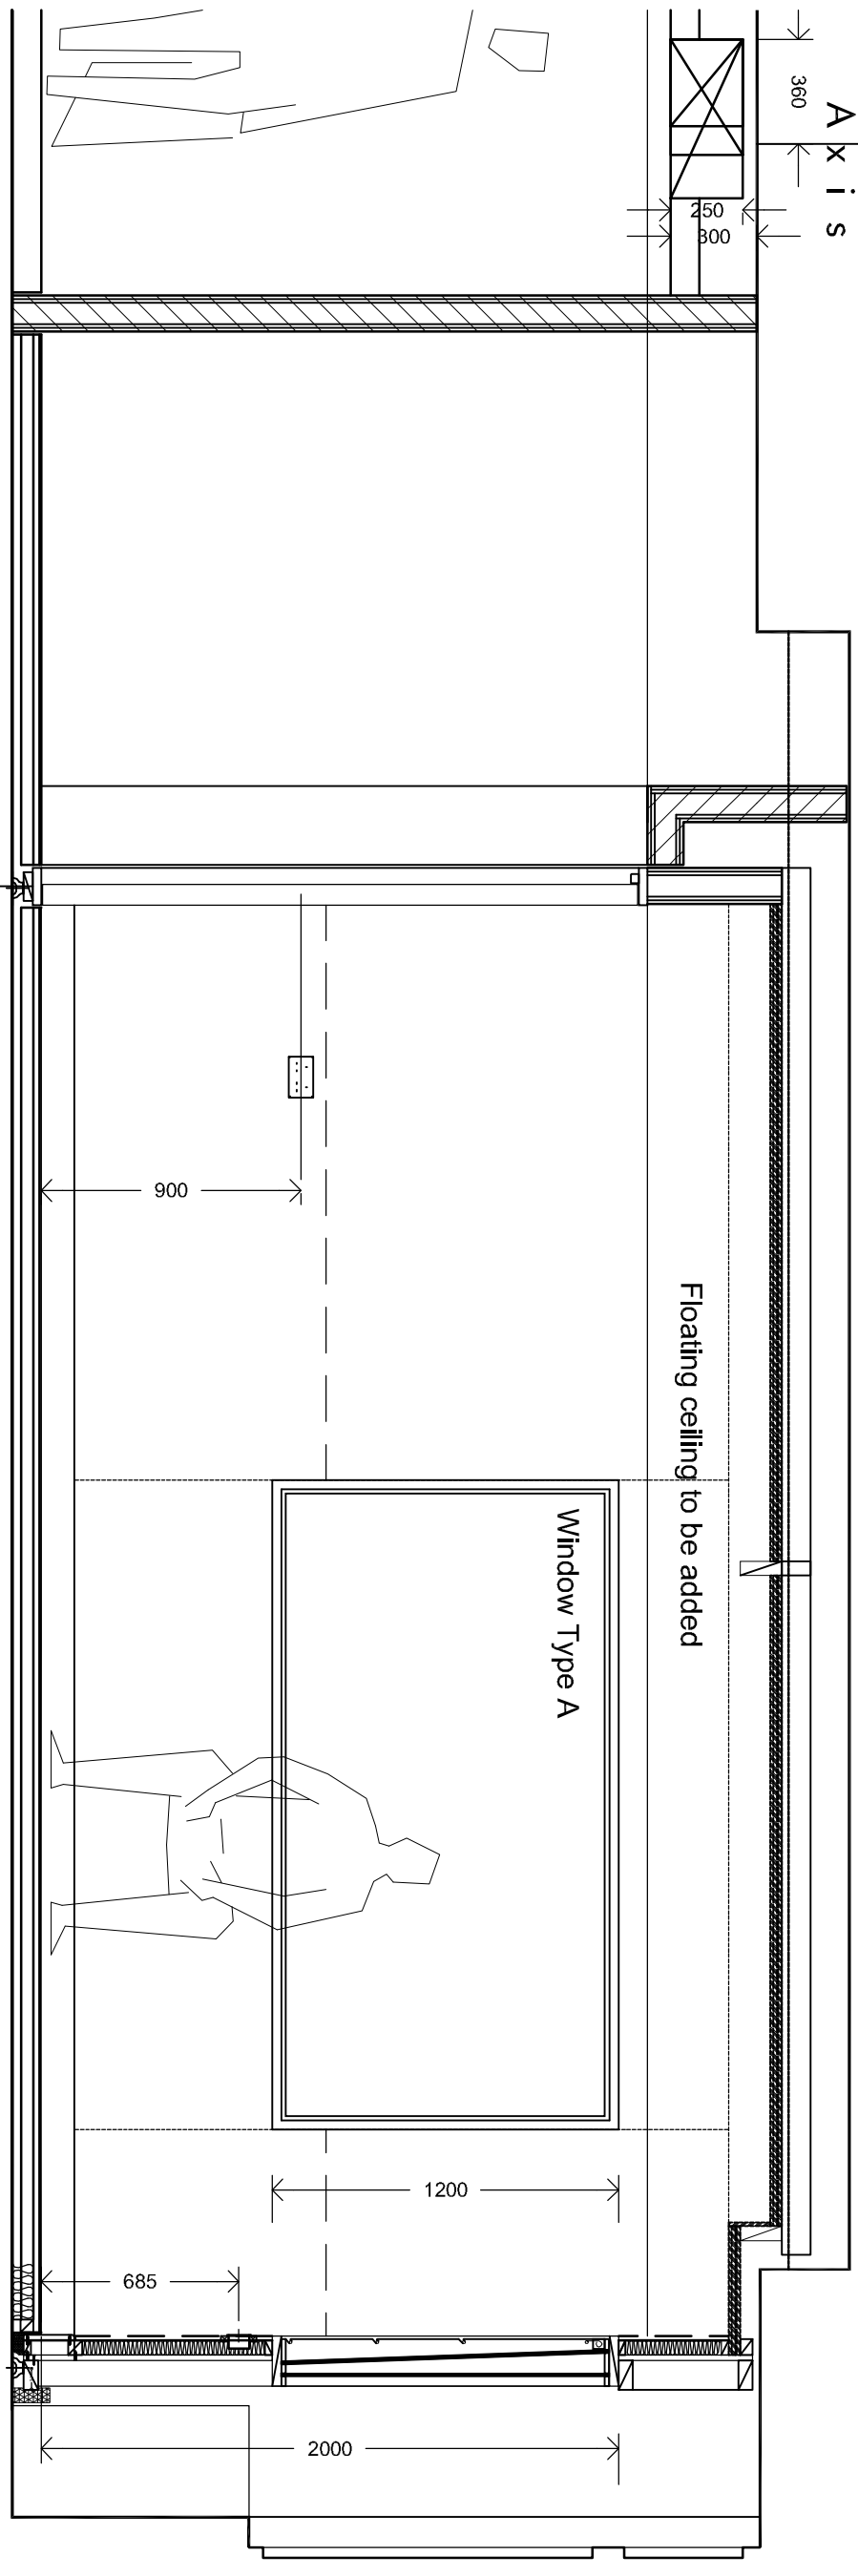

**SCOTT ASSOCIATES**  
 CONSTRUCTION CONSULTANTS and TECHNICAL ILLUSTRATORS  
 1 Watton Road Knebworth Hertfordshire SG3 6AH  
 Tel : 01438 234 010  
 Fax : 01438 234 321

Dimensions shall not be scaled & figured dimensions must be verified on site before work commences. This drawing has been prepared on AutoCAD and any manual amendments and notes must be checked and confirmed.  
 Date May 03 Scale 1:25 Drawn BSS This drawing is copyright ©

Client **ALCHEMY MASTERING LTD**  
 Project **PROPOSED SOUND FACILITIES**  
 Site **LEVEL 29 CENTRE POINT W1**  
 Title **CONTROL ROOM 1**  
**SECTIONS Sheet 2 of 2**

Rev.	Date	Revision	Drawn	Checked
A	05.08	For construction issue		
File no.	2233	Drawing no.	133	Revision
			A	Issue
				01